

SCALE: 1"= 100'

1 SHEET ONLY


RECORD OF SURVEY NO. 36 - 114

BEING A SURVEY OF LOT LINE ADJUSTMENT 94-08 RECORDED IN VOLUME 699 AT PAGE 354 OF OFFICIAL RECORDS, A LOT LINE ADJUSTMENT BETWEEN LOTS 2 AND 8 SHOWN ON MAP OF TRACT NO. 36-146 AS RECORDED IN BOOK 10 OF TRACT MAPS AT PAGE 11 AND LOT 1 SHOWN ON MAP OF TRACT NO. 36-84A AS RECORDED IN BOOK 9 OF TRACT MAPS AT PAGE 52 IN THE OFFICE OF THE MONO COUNTY RECORDER. BEING LOCATED IN A PORTION OF THE NORTH HALF OF SECTIONS 3 AND 4, TOWNSHIP 4 SOUTH, RANGE 27 EAST, M.D.B. & M., IN THE TOWN OF MAMMOTH LAKES, COUNTY OF MONO, STATE OF CALIFORNIA.

SURVEYOR'S STATEMENT:

THIS MAP CORRECTLY REPRESENTS A SURVEY MADE BY ME OR UNDER MY DIRECTION IN CONFORMANCE WITH THE REQUIREMENTS OF THE LAND SURVEYORS' ACT AT THE REQUEST OF BARRY SILVERTON IN OCTOBER 1994.

DAVID LAVERTY DATE L.S. 4587 L.C. EXP. 9-30-98

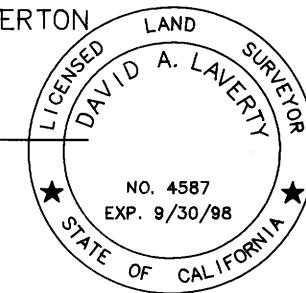

COUNTY SURVEYOR'S STATEMENT:

THIS MAP HAS BEEN EXAMINED IN ACCORDANCE WITH SECTION 8766 OF THE LAND SURVEYORS' ACT THIS 24 DAY OF MAY 1995.

COUNTY SURVEYOR RICHARD BOARDMAN DATE L.S. 4686 L.C. EXP. 9-30-95



RECORDER'S STATEMENT:

FILED THIS 25th DAY OF May 1995, AT 10:30 A.M. IN BOOK 31 OF RECORD OF SURVEY MAPS AT PAGE 29 AT THE REQUEST OF BARRY SILVERTON.

INSTRUMENT NO. #2417 FEE \$15.00

RENN NOLAN MONO COUNTY RECORDER

BY: Vera M. Miller DEPUTY COUNTY RECORDER

LEGEND

- SET 5/8" REBAR WITH CAP STAMPED LS 4587
- FOUND 2" IP TAGGED LS 3462 PER R2 UNLESS OTHERWISE NOTED
- △ FOUND 2" I.P. TAGGED LS 4587 PER R1
- R1 RECORD DATA PER MB 10/11
- R2 RECORD DATA PER MB 9/52
- R3 RECORD DATA PER MB 10/20


BASIS OF BEARINGS

THE BASIS OF BEARING FOR THIS RECORD OF SURVEY IS THE WEST LINE OF LOT 2 OF TRACT NO. 36-146 RECORDED IN MB 10/11 SHOWN AS N 08°34'54" W.

NOTE: EASEMENTS OF RECORD ARE NOT SHOWN.

BOUNDARY DATA

LINE	DIRECTION	DISTANCE	
L1	N02°48'17"E	60.99 (R1)	
L2	N34°16'28"W	68.22 (R3)	
L3	N56°04'24"W	14.09 (R3)	
L4	N09°28'59"W	80.68 (R3)	
L5	S74°59'24"E	100.92 (R1)	
L6	N88°14'13"W	41.91 (R1)	
L7	N28°14'13"W	77.94 (R1)	
L8	N88°14'13"W	110.76 (R1)	
L9	S87°51'47"E	14.65 (M)	
L10	S02°14'10"W	75.02 (R2)	
L15	S84°58'12"E	50.05 (R1)	
L17	S46°07'48"E	56.30 (R1)	
L18	N86°50'43"E (R1,M)	83.23 (M)	
L19	N85°57'17"W	22.13 (M)	
L20	S08°54'32"W	25.20 (M)	
L21	N81°25'06"E	29.00 (R1,M)	
L22	N25°53'40"W	29.88 (R1,M)	
L23	N79°23'44"E	60.00 (R1,M)	
L24	S87°11'25"E	8.50 (M) 8.46 (R2)	
L25	S32°11'17"E	82.68 (R2)	
CURVE	RADIUS	LENGTH	DELTA
C1	200.00'	64.84'	18°34'36" (R1)
C2	250.00'	204.72'	46°55'10" (R1)
C3	409.23'	315.57'	44°11'00" (R1)
C4	200.00'	135.07'	38°41'39" (R3)
C5	265.00'	11.00'	02°22'45" (R1)
C7	230.00'	131.78'	32°49'41" (R1)
C8	130.00'	71.06'	31°19'01" (M)
C10	194.34 (R1,M)	40.92'	12°03'53" (M)
C11	15.00'	8.99'	34°19'45" (R1,M)
C12	15.00'	32.15'	122°54'59" (R1,M)
C13	194.34 (R1,M)	14.51'	04°16'40" (M)
C14	15.00'	22.68'	86°38'47" (R1)
C15	130.00'	79.23'	34°53'11" (R1,M)
C16	75.00'	55.55'	42°26'24" (R1,M)
C17	190.00'	115.80'	34°55'08" (R1,M)
C18	160.00'	58.48'	20°56'26" (R2,M)
C19	150.00'	25.00'	09°32'57" (R1,M)
C20	86.14'	59.01'	38°21'29" (R1,M)
C21	50.00'	29.60'	33°55'26" (M)

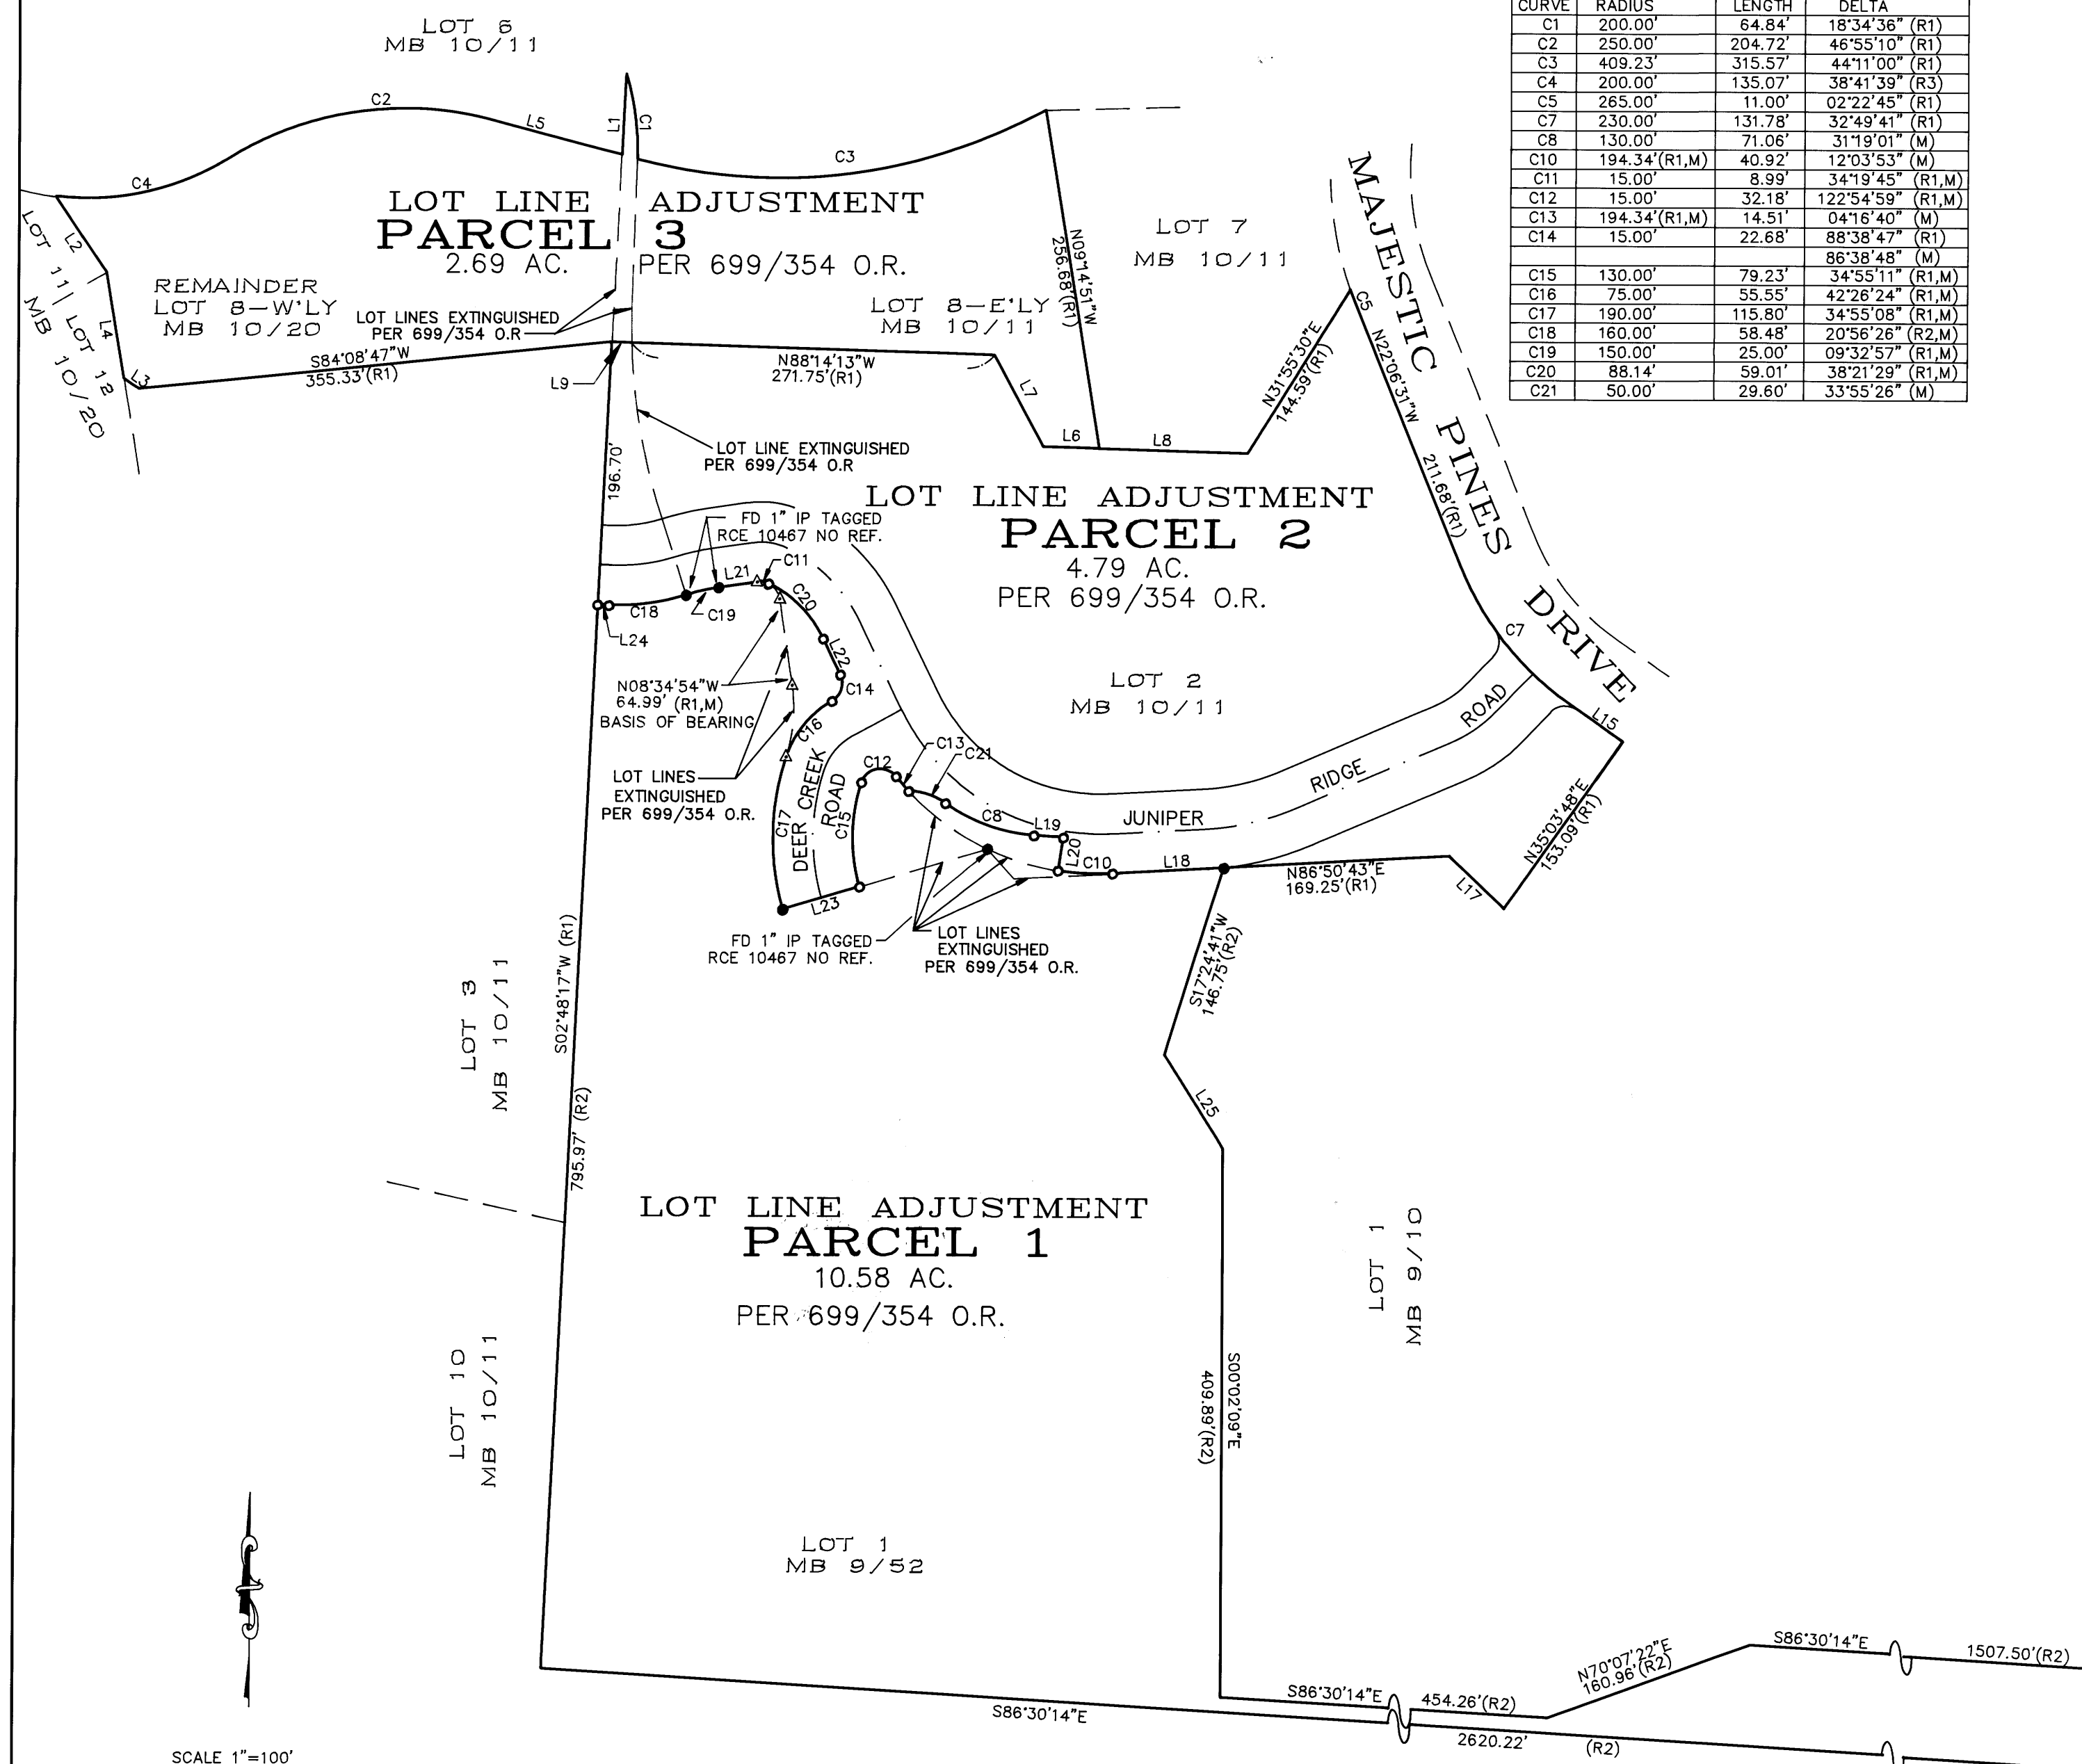

SCALE 1"=100'